




GREENWAY

SUSTAINABLE
DESIGN
INNOVATION

Landscape Architects

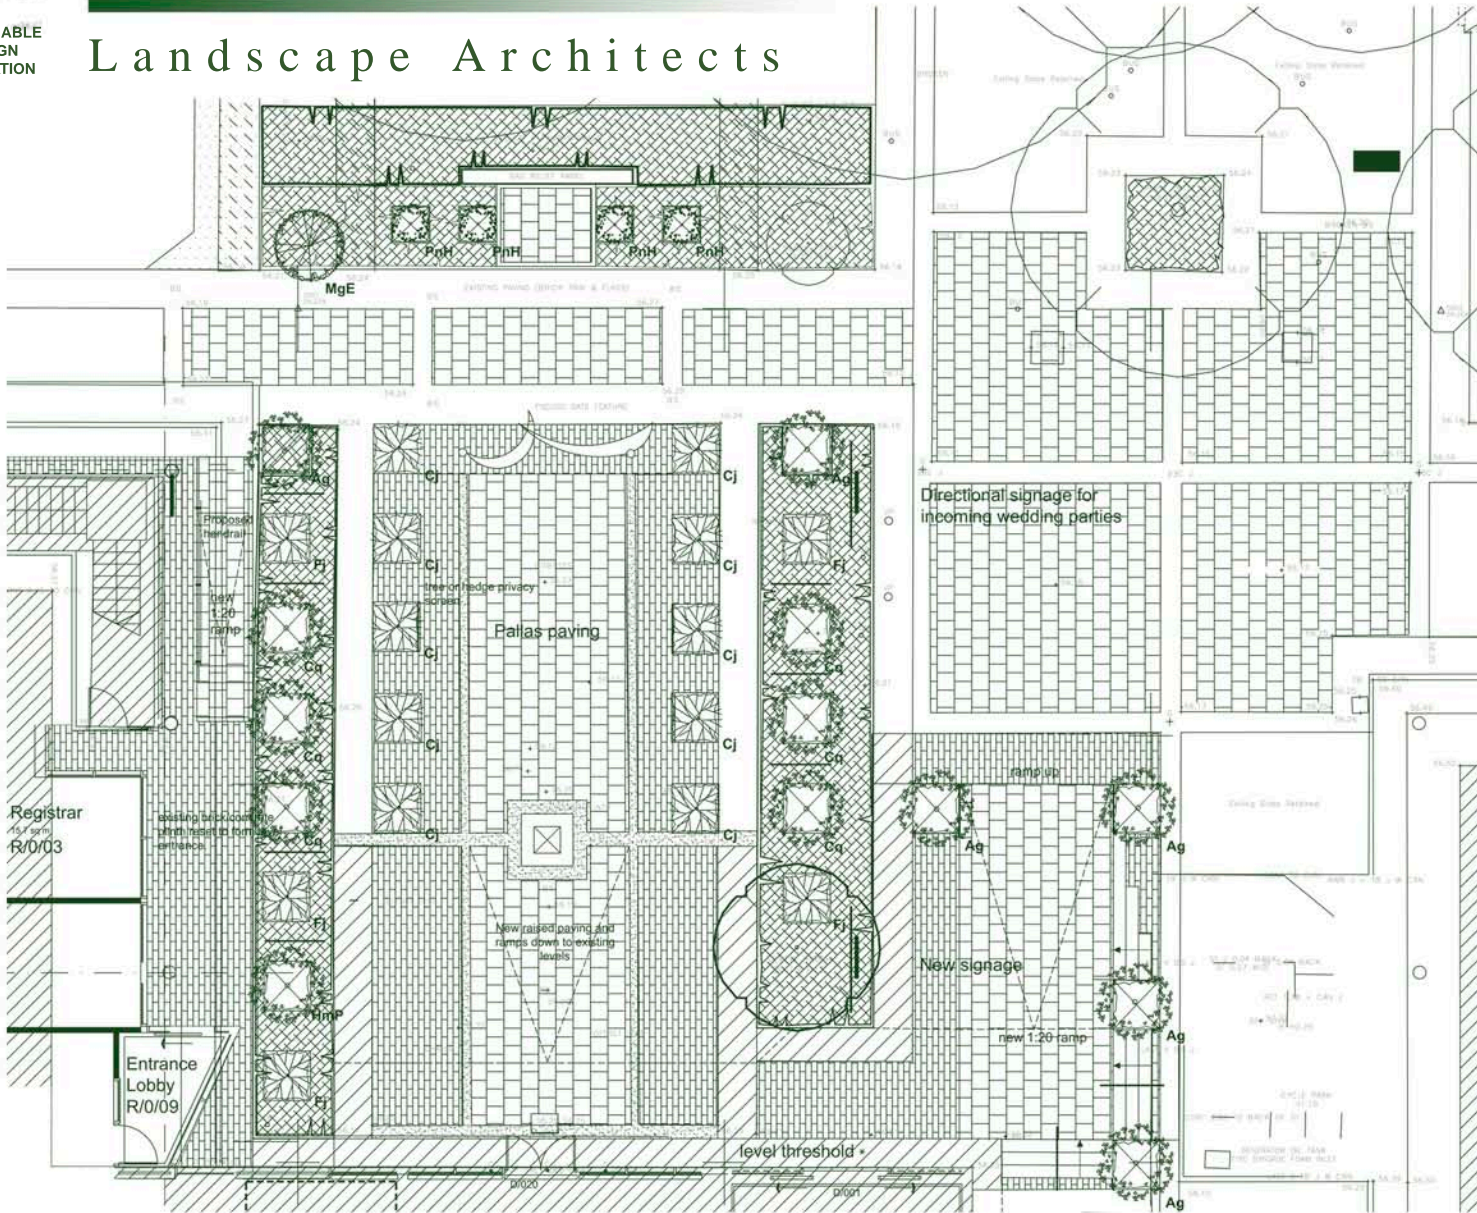

LEGEND

- Existing tree within vicinity of site. Tree protection zone to be fenced off / protected during works
- Specimen Magnolia (as selected by Landscape Architect)
- Specimen shrubs (as selected by Landscape Architect)
- Feature planting (as selected by Landscape Architect)
- Amenity shrub and groundcover planting
- Feature planters
- Amenity shrub and groundcover planting
- Amenity shrub and groundcover planting
- Brick trim to be lifted and re-laid to new levels either existing or the retained areas.
- Existing brick trims / pavings (hand made brick in garden) too to be retained and made good.
- Dark Grey Pallas trim in paving area to give contrasting band.
- Lawn to be reinstated with treated meadow.
- Feature screen panels with signage incorporated.

- Key to Trees, Conifers, Specimen Shrubs & Climber abbreviations:
- Trees**
 Ag Acer ginnala
 HsP Hamamelis mollis 'Palida'
 MgE Magnolia grandifolia 'Exmouth'
- Conifers (Specimen rootballed)**
 PnP Pinus mugo 'Pumilo'
- Specimen Shrubs (Specification)**
 Cq Chimonobambusa quadrangularis (25L)
 Cj Camellia japonica 'Alba Plena'
 Gc Garrya elliptica 'James Roof'(25L)
 HsP Hamamelis mollis 'Palida' RB-Specimen
 PnI Phyllostachya nigra 'Henonis' (25L)
- Climbers (CL)**
 HGDH Hedera 'Cloude de Marengo'
 Hp Hydrangea petiolaris
 LjGT Lonicera J. 'Graham Thomas'

Note:
 Softworks to be undertaken by others upon completion of paving alterations.

B Legend and notes added RWG 22.02.05
 A Amended to DTM comments, paving & scale added RWG 14.02.05

FOR COMMENT

GREENWAY LANDSCAPE ARCHITECTS
 THE BRIDGS & GARDENS PLACE,
 ONE BRIDGES PLACE,
 WORCESTER, WR1 1PB
 Telephone: 01905 840000
 Email: info@greenway.co.uk

Registration Building,
 County Hall, Worcester

Sketch Design

Worcestershire County Council
 RWG 13.01.05 1:50
 GLA-211-001 B

