




GREENWAY

SUSTAINABLE
DESIGN
INNOVATION

Landscape Architects

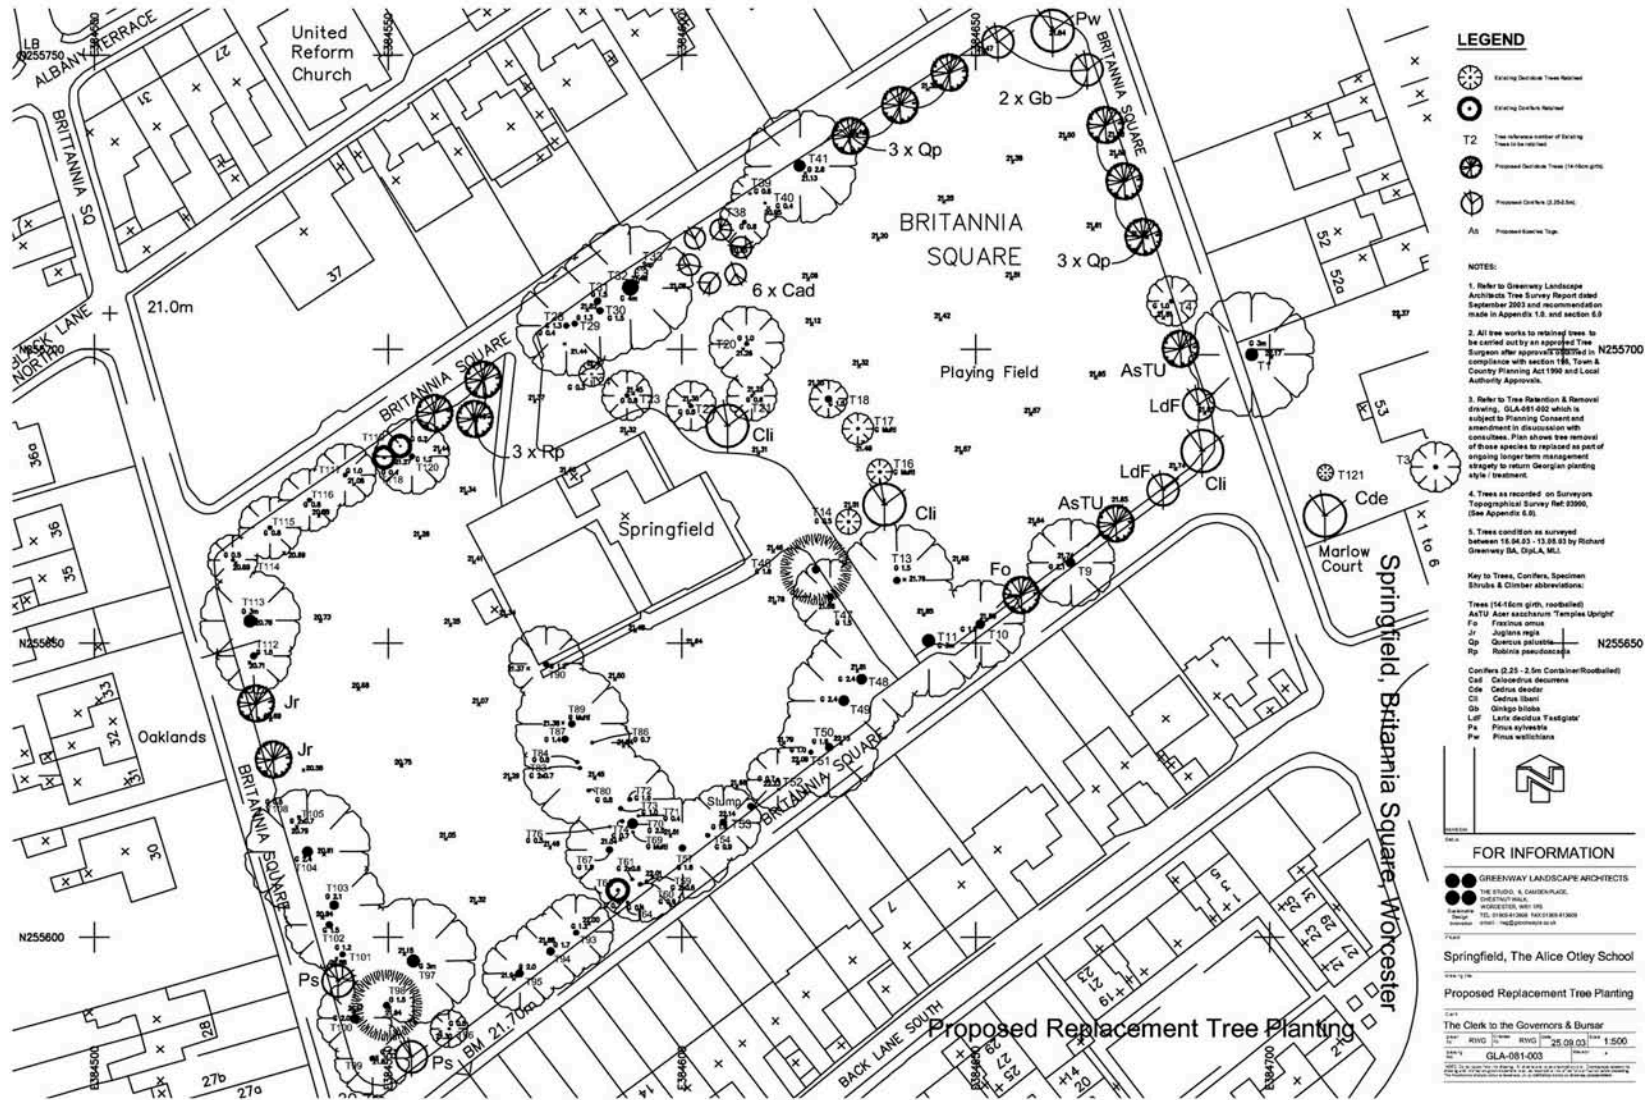

SPRINGFIELD - REPLACEMENT TREE PLANTING